
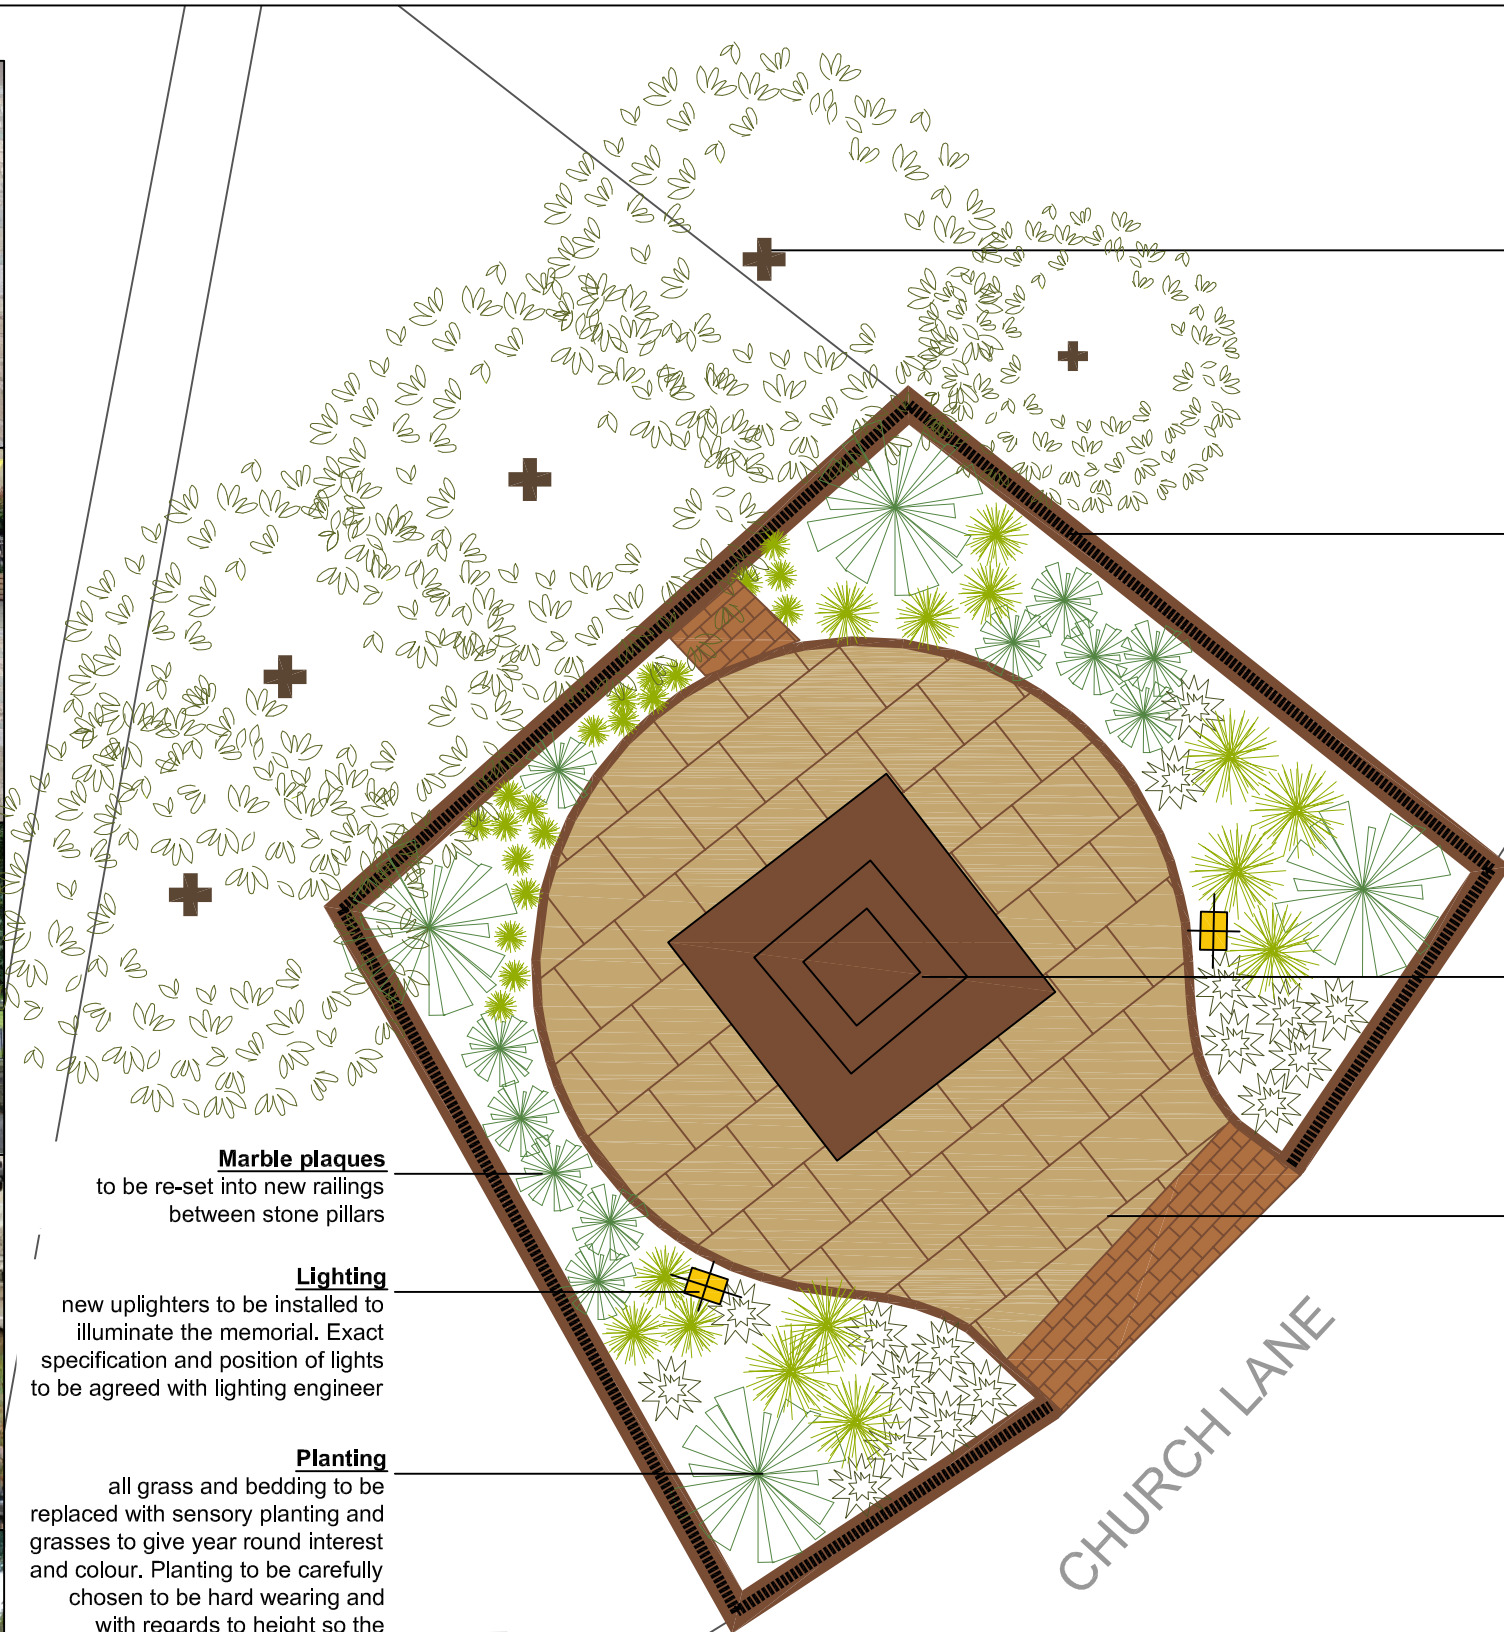


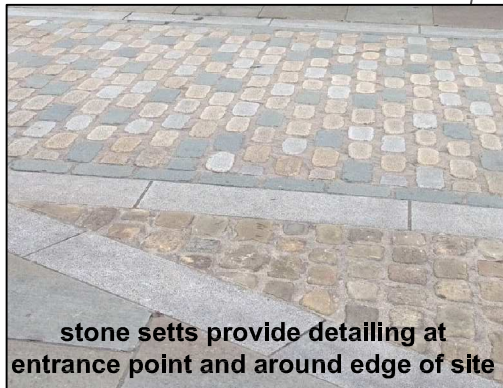

Trees

existing trees to be sensitively crown lifted away from memorial garden allowing more light in. Liaise with Planning Authority/Tree Officer to identify specific trees and branches to maintain the impressive gateway to the Cemetery

Walls

to be repaired and repointed with railings replaced. New railings to be simple to blend in with surroundings rather than compete with Cenotaph. Exact design to be confirmed through discussions with Conservation Officer

Monument

monument to be cleaned and repointed with lettering on bronze plaque highlighted

Surfacing

existing paving around monument to be replaced with new York Stone paving with riven surface with stone sett edge detailing at entrance and around paving


Marble plaques
to be re-set into new railings between stone pillars

Lighting
new uplighters to be installed to illuminate the memorial. Exact specification and position of lights to be agreed with lighting engineer

Planting
all grass and bedding to be replaced with sensory planting and grasses to give year-round interest and colour. Planting to be carefully chosen to be hard wearing and with regards to height so the plaques are not obscured



Northwich War Memorial

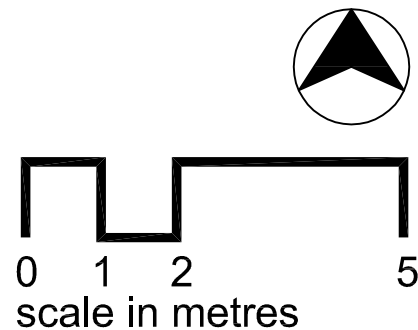

Notes
1) Figured dimensions to be taken. Do not scale dimensions. Contractors must verify all dimensions on site before preparing shop drawings or commencing any work.
2) Copyright © This drawing must not be reproduced without the permission of Proffitts CIC
3) Reproduced from 1998 Ordnance Survey mapping with permission of the controller of HMSO.

DATE	REVISION NOTES	ISSUE	CHKD
08.05.15	REV A - omitted seats		
15.01.16	REV B - changes to surfacing material		
DESIGN	PLANNING	TENDER	CONTRACT

KEY

- sensory planting
- mature trees
- resin bound gravel surfacing

- stone sett edging
- monument
- railings and wall

- stone sett detailing
- seating
- uplighting

PROFFITTS - INVESTING IN COMMUNITIES
53 Deardengate
Haslingden
Rossendale
Lancashire
BB4 5QN
Tel: 01706 223700
email: communities@proffittsdc.com
www.proffittsdc.com

CLIENT	Northwich Town Council
PROJECT	Northwich War Memorial
TITLE	Sketch Design revision b
SCALE	1:100@A3
DATE	March 2014
DRAWING NO.	142/WM01 rev b
DRAWN BY	RM
CHECKED BY	MP
PROJECT CODE	142
ISSUE	